

DETAIL 1  
PAGE 3

**MAIN FLOOR**  
SCALE: 1/8" = 1'-0"

W1	W2	W3	W4	W5
EXTERIOR WALL - 1/2" (W1) - 2" GA. VERT. METAL SIDING - 2x4 HORIZ. PURLINS @ 24" O.C. - 2x6 STUDS @ 16" O.C. - HORIZ. BLOCKING @ 48" O.C. - R22 INSULATION - 6 MIL CGSB POLY V.B. - 3/4" PLYWOOD NOTE: DRYWALL TO BE AT ALL WALL CONNECTIONS BTWN RATED AND NON RATED WALLS	EXTERIOR WALL - 1/2" (W2) - 2" GA. VERT. METAL SIDING - 2x4 HORIZ. PURLINS @ 24" O.C. - 2x6 STUDS @ 16" O.C. - HORIZ. BLOCKING @ 48" O.C. - R22 INSULATION - 6 MIL CGSB POLY V.B. - 5/8" TYPE X DRYWALL	INTERIOR WALL - 1/2" (W3) - 5/8" TYPE X DRYWALL EA. SIDE - 2x4 STUDS @ 16" O.C. - HORIZ. BLOCKING @ 48" O.C. - R22 INSULATION - 5/8" DRYWALL TYPE X BTWN RATED AND NON RATED WALLS	PARTITION, NON-LOAD BEARING (W4) - 1/2" DRYWALL EA. SIDE - 2x6 STUDS @ 16" O.C. NOTE: AS MIN. 1/2" DRYWALL TYPE X EA. SIDE @ UTILITY ROOM	PARTITION, NON-LOAD BEARING (W5) - 1/2" DRYWALL EA. SIDE - 2x4 STUDS @ 16" O.C. NOTE: AS MIN. 1/2" DRYWALL TYPE X EA. SIDE @ UTILITY ROOM

**AVEDO INC.**


110 INDUSTRIAL RD, STEINBACH, MB R5G 0Z1  
 PHONE: 1-833-692-8336  
 WEBSITE: avedo.ca

PROJECT:  
**SHOP D**  
 INDUSTRIAL RD  
 STEINBACH MB  
 R5G 0Z1


SHEET TITLE:  
**MAIN FLOOR PLAN**

DRAWN BY: CS  
 DATE: April 23, 2021

PAGE:  
**1/4**

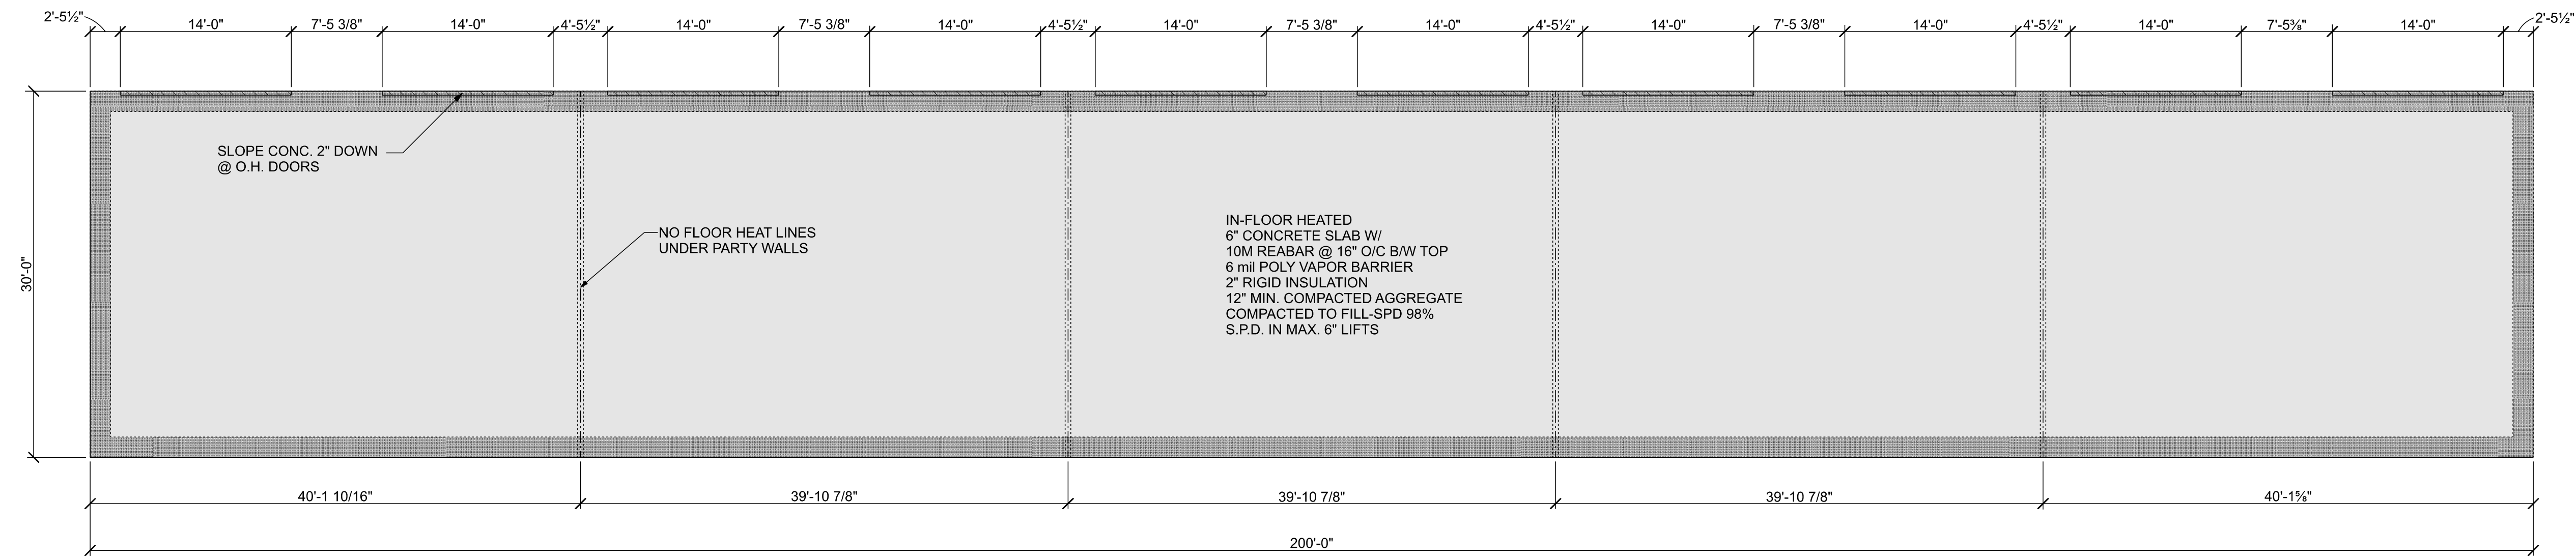

**FOUNDATION PLAN**  
SCALE: 1/8" = 1'-0"

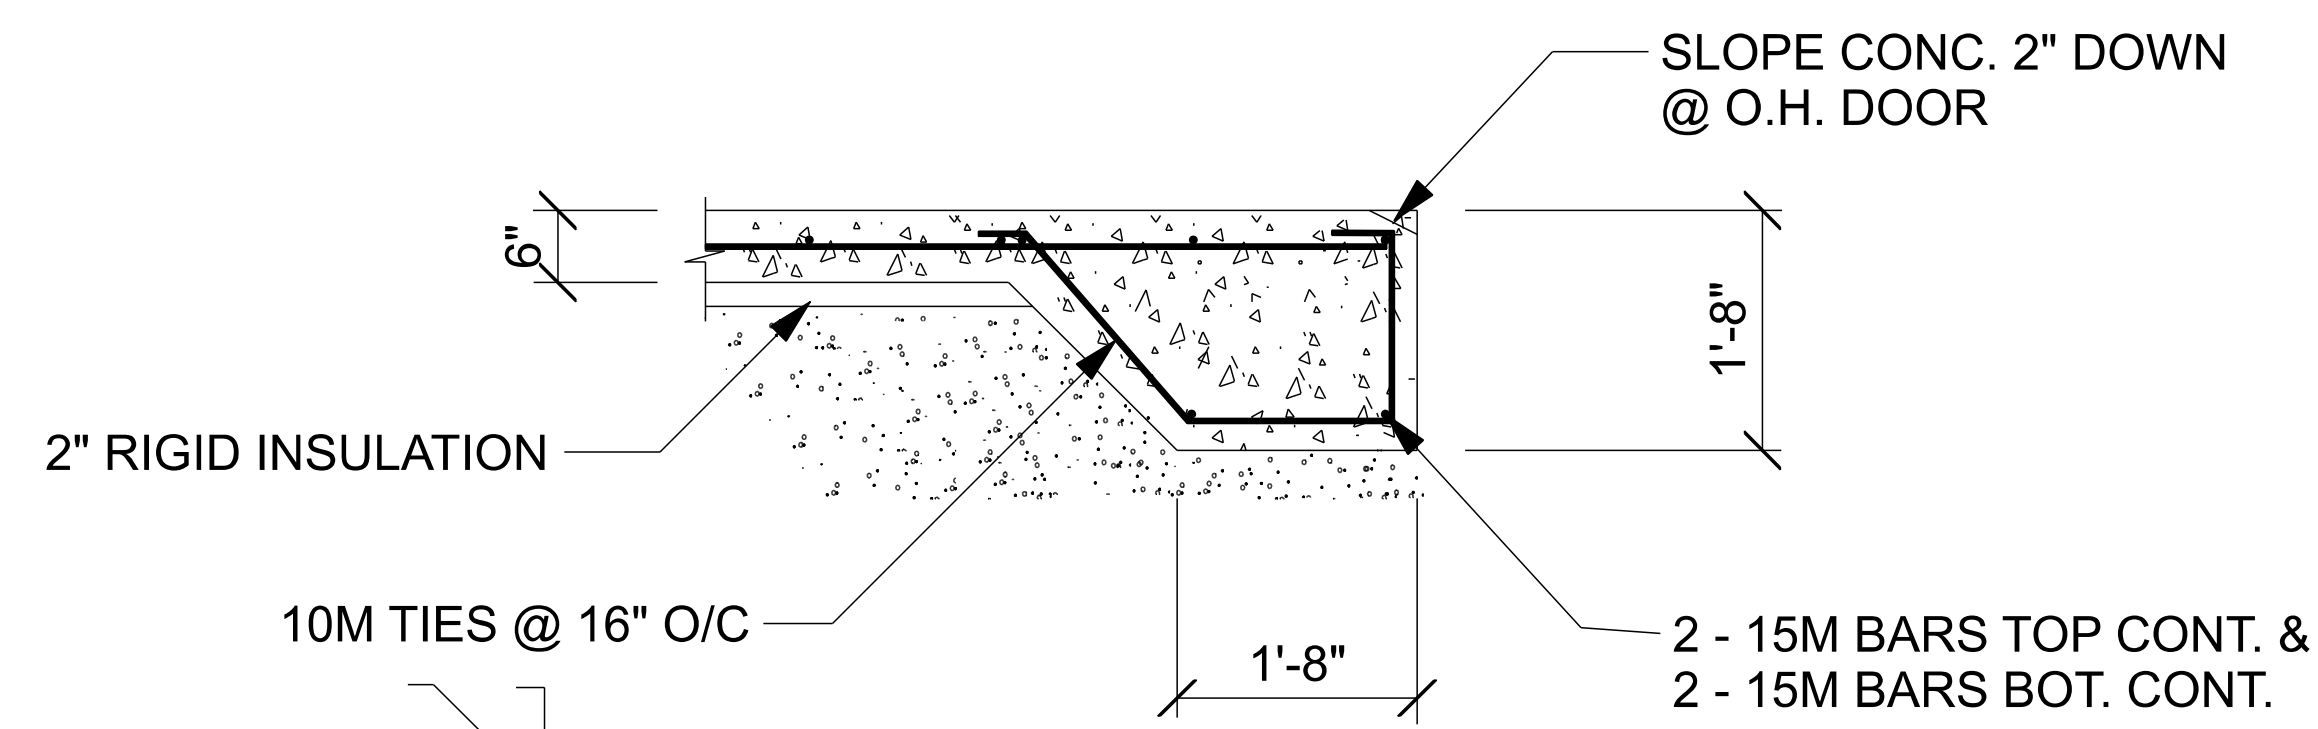

**THICKENED EDGE SLAB**  
SCALE: 3/4" = 1'-0"


**AVEDO INC.**

110 INDUSTRIAL RD, STEINBACH, MB R5G 0Z1  
PHONE: 1-833-692-8336  
WEBSITE: [avedo.ca](http://avedo.ca)


PROJECT: SHOP D  
INDUSTRIAL RD  
STEINBACH MB  
R5G 0Z1

SHEET TITLE: FOUNDATION PLAN


DRAWN BY: CS  
DATE: April 23, 2021

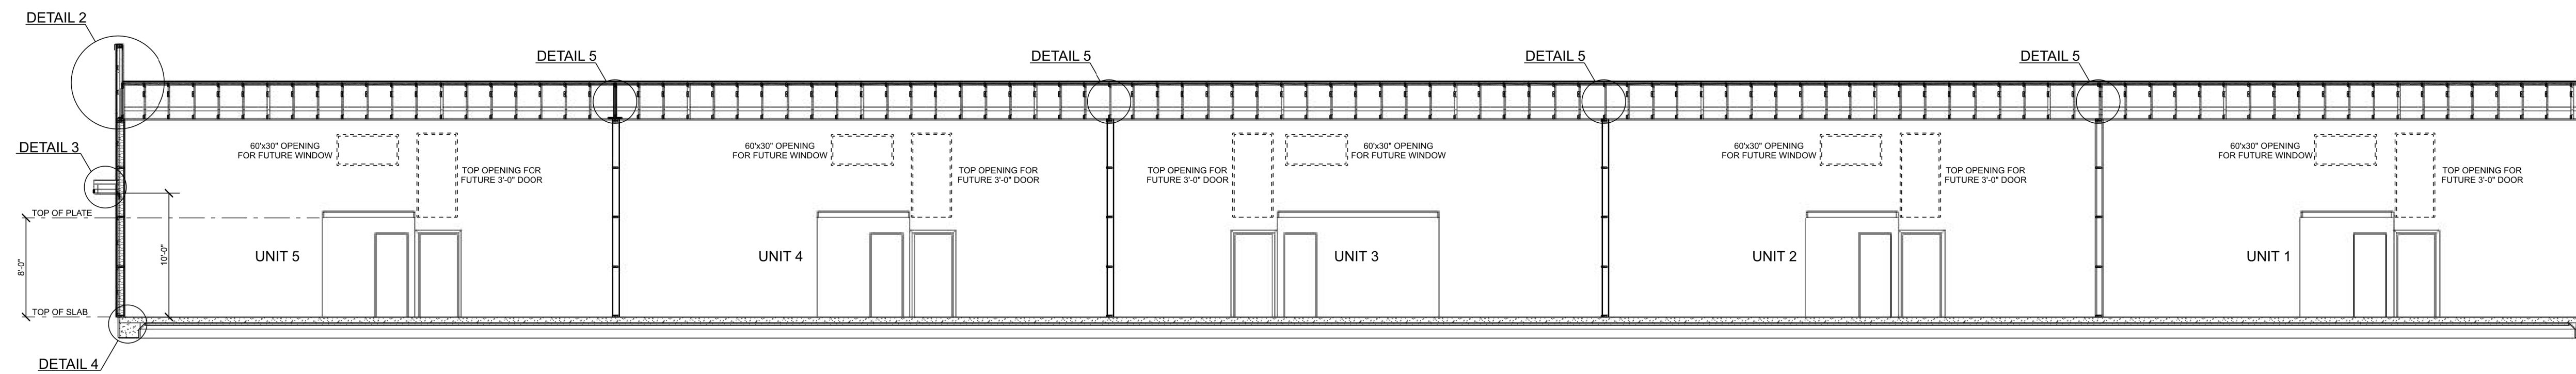


**A**  
1/3 **CROSS SECTION A**  
SCALE: 1/8" = 1'-0"

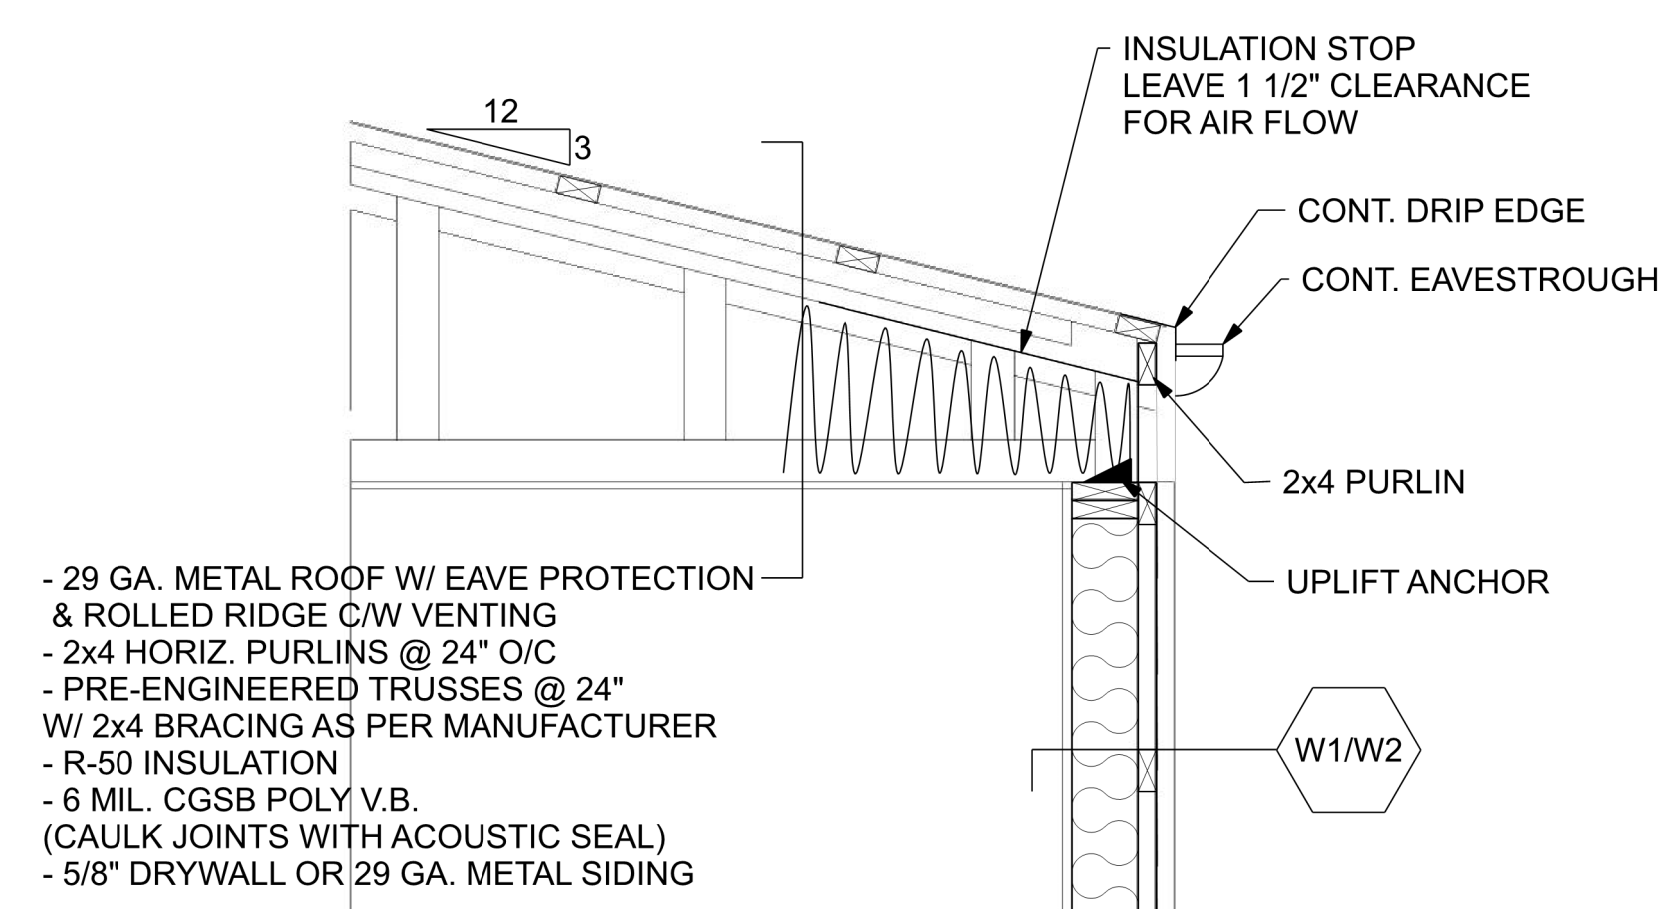


**B**  
1/3 **CROSS SECTION B**  
SCALE: 3/4" = 1'-0"

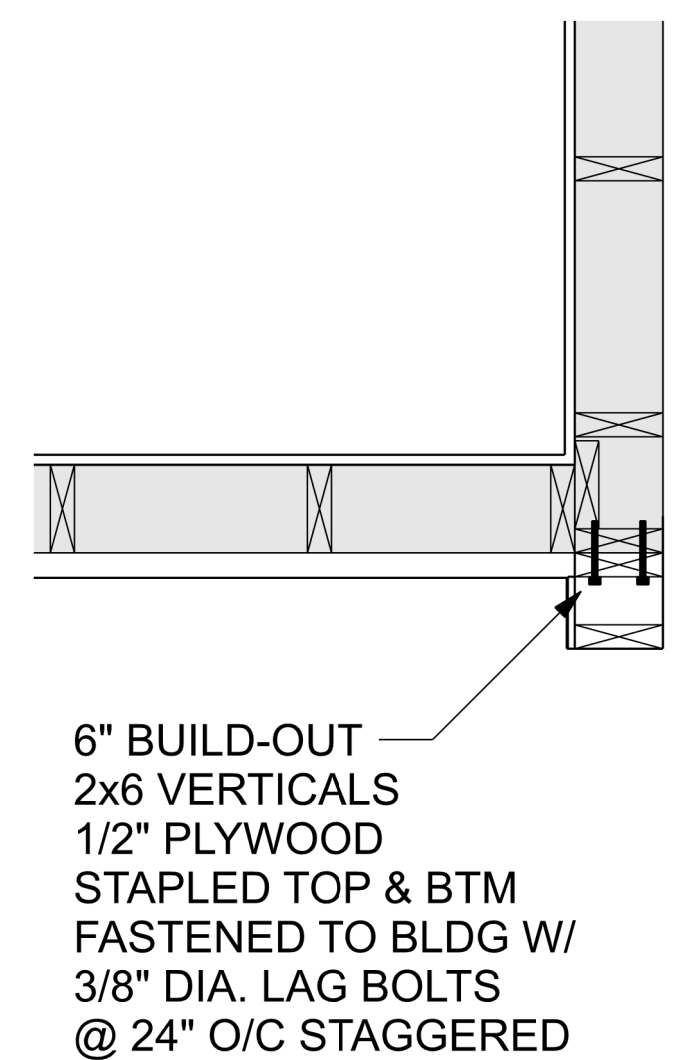


**DETAIL 1/PAGE 1**  
SCALE: 1.0000" = 1'-0"

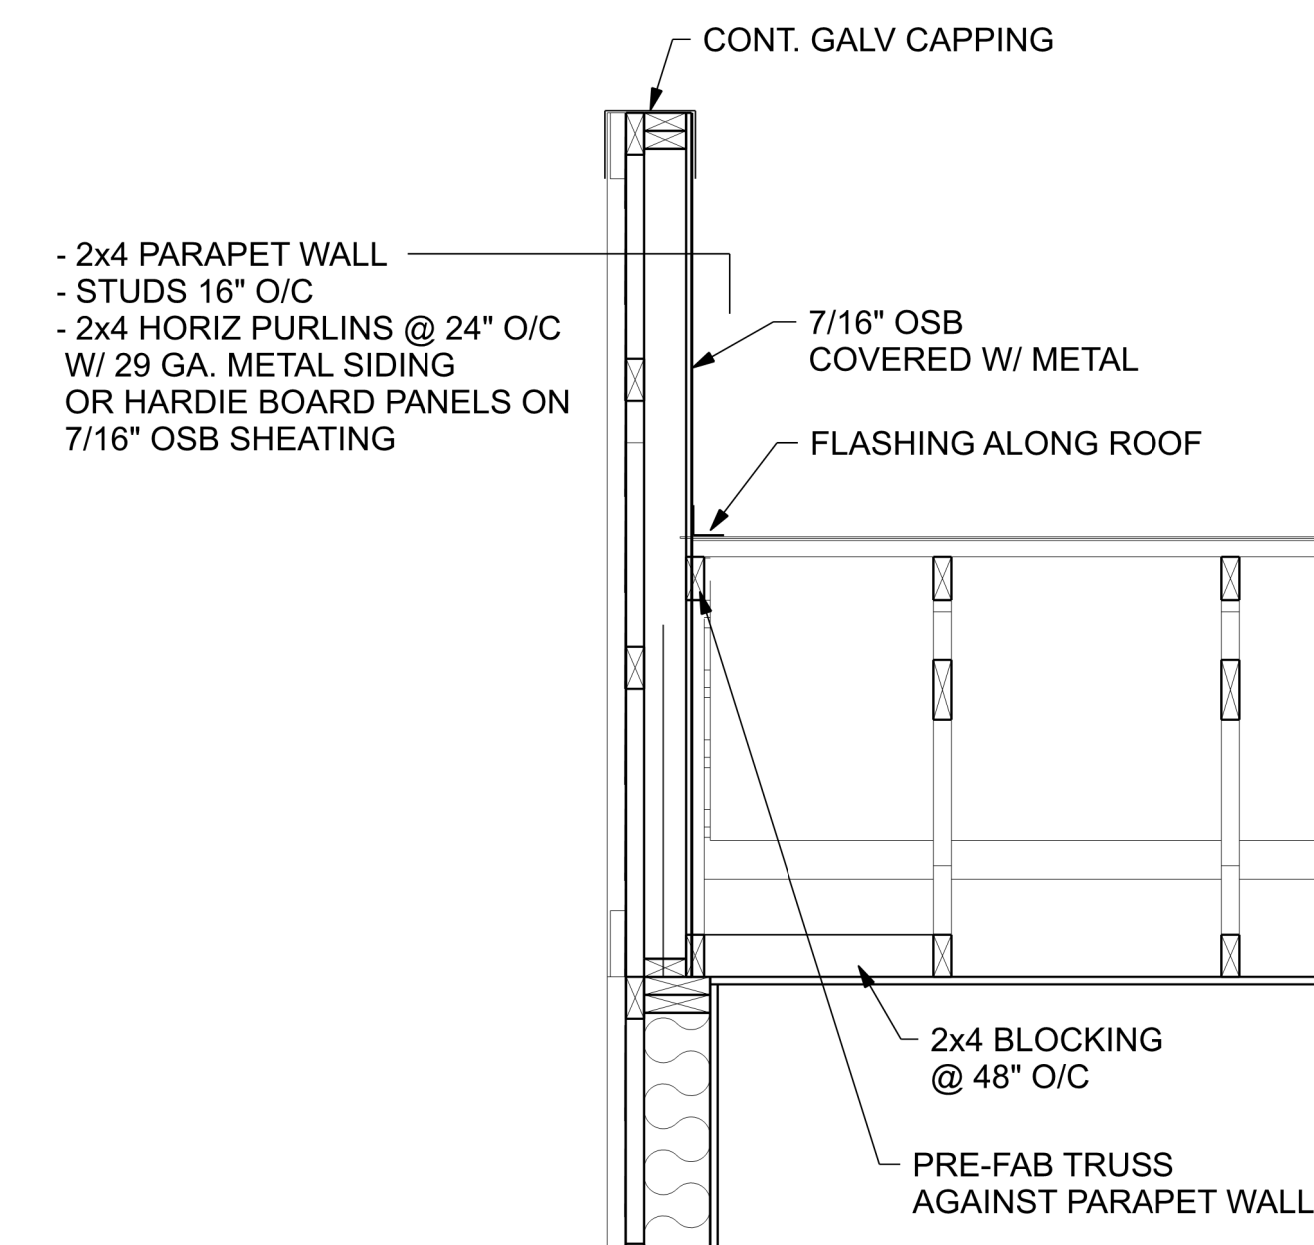


**DETAIL 2**  
SCALE: 3/4" = 1'-0"

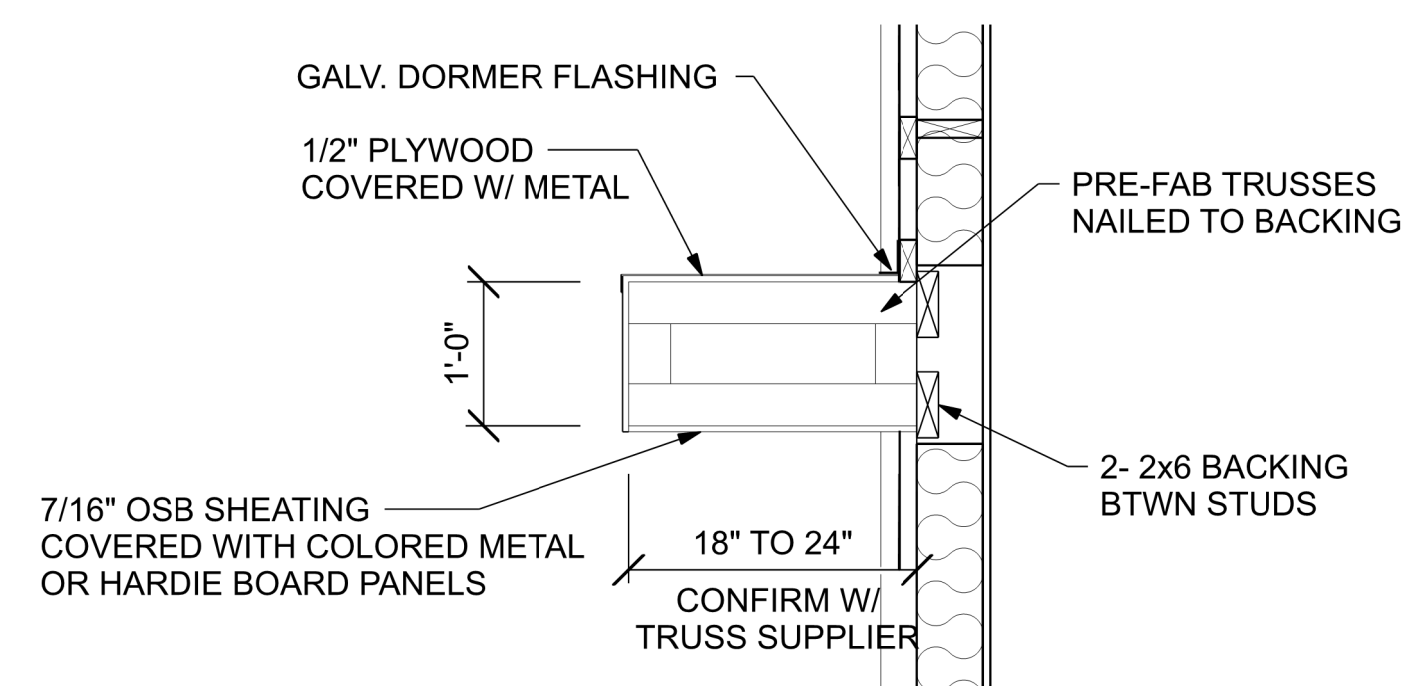

**DETAIL 3**  
SCALE: 3/4" = 1'-0"

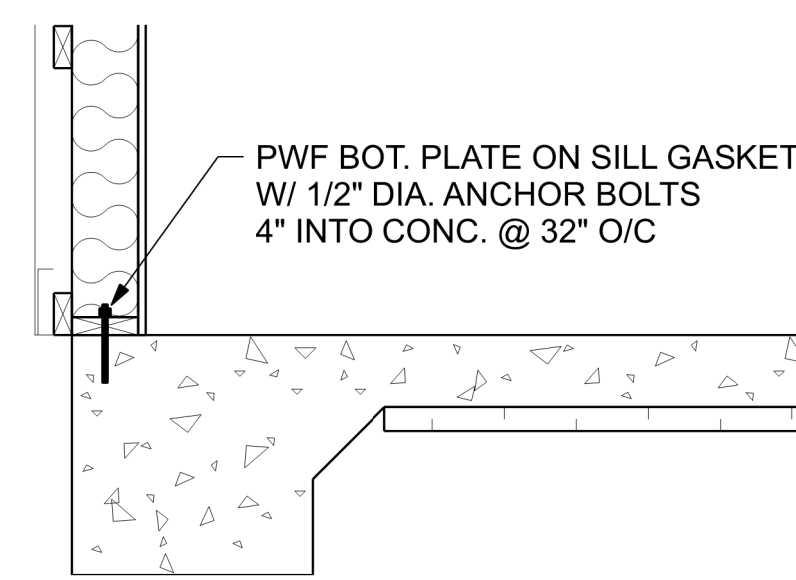

**DETAIL 4**  
SCALE: 3/4" = 1'-0"

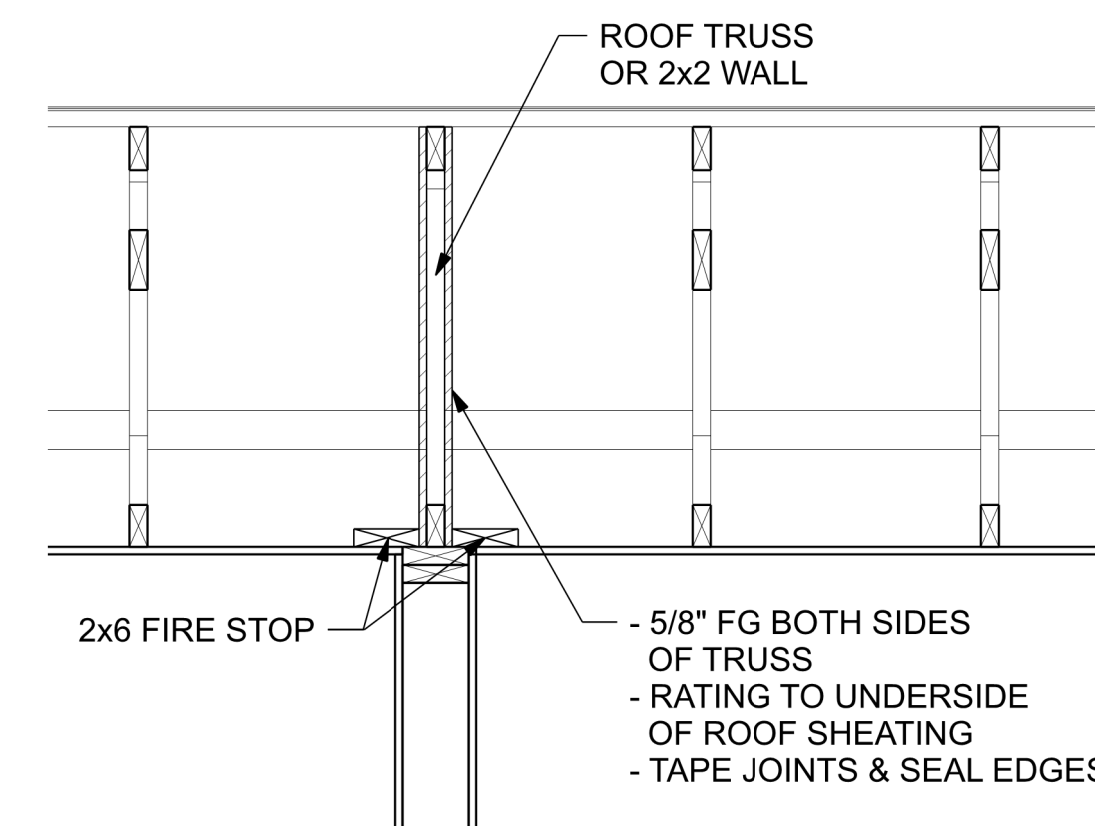


**DETAIL 5**  
SCALE: 3/4" = 1'-0"

**AVEDO INC.**  
110 INDUSTRIAL RD. STEINBACH, MB R5G 0Z1  
PHONE: 1-833-692-8336  
WEBSITE: [avedo.ca](http://avedo.ca)


PROJECT: **SHOP D**  
INDUSTRIAL RD  
STEINBACH MB  
R5G 0Z1

SHEET TITLE: **SECTION & DETAILS**


DRAWN BY: CS  
DATE: April 23, 2021

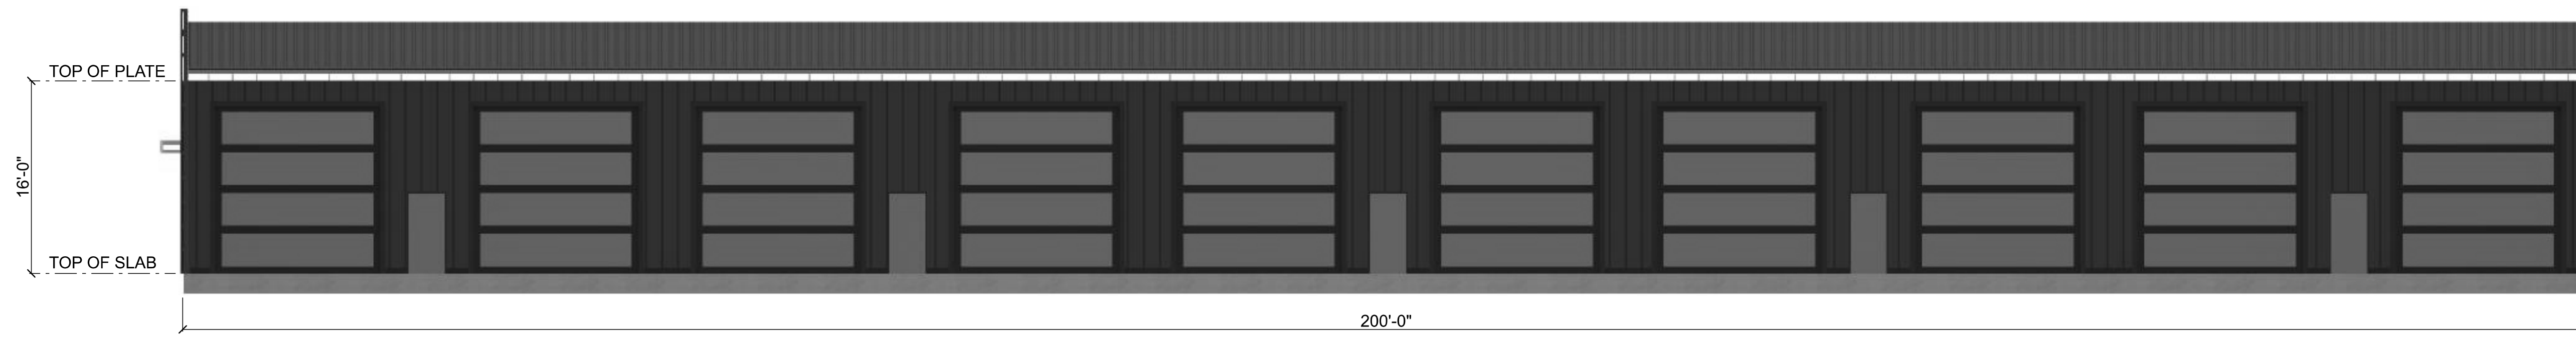


**NORTH ELEVATION**  
SCALE: 1/8" = 1'-0"

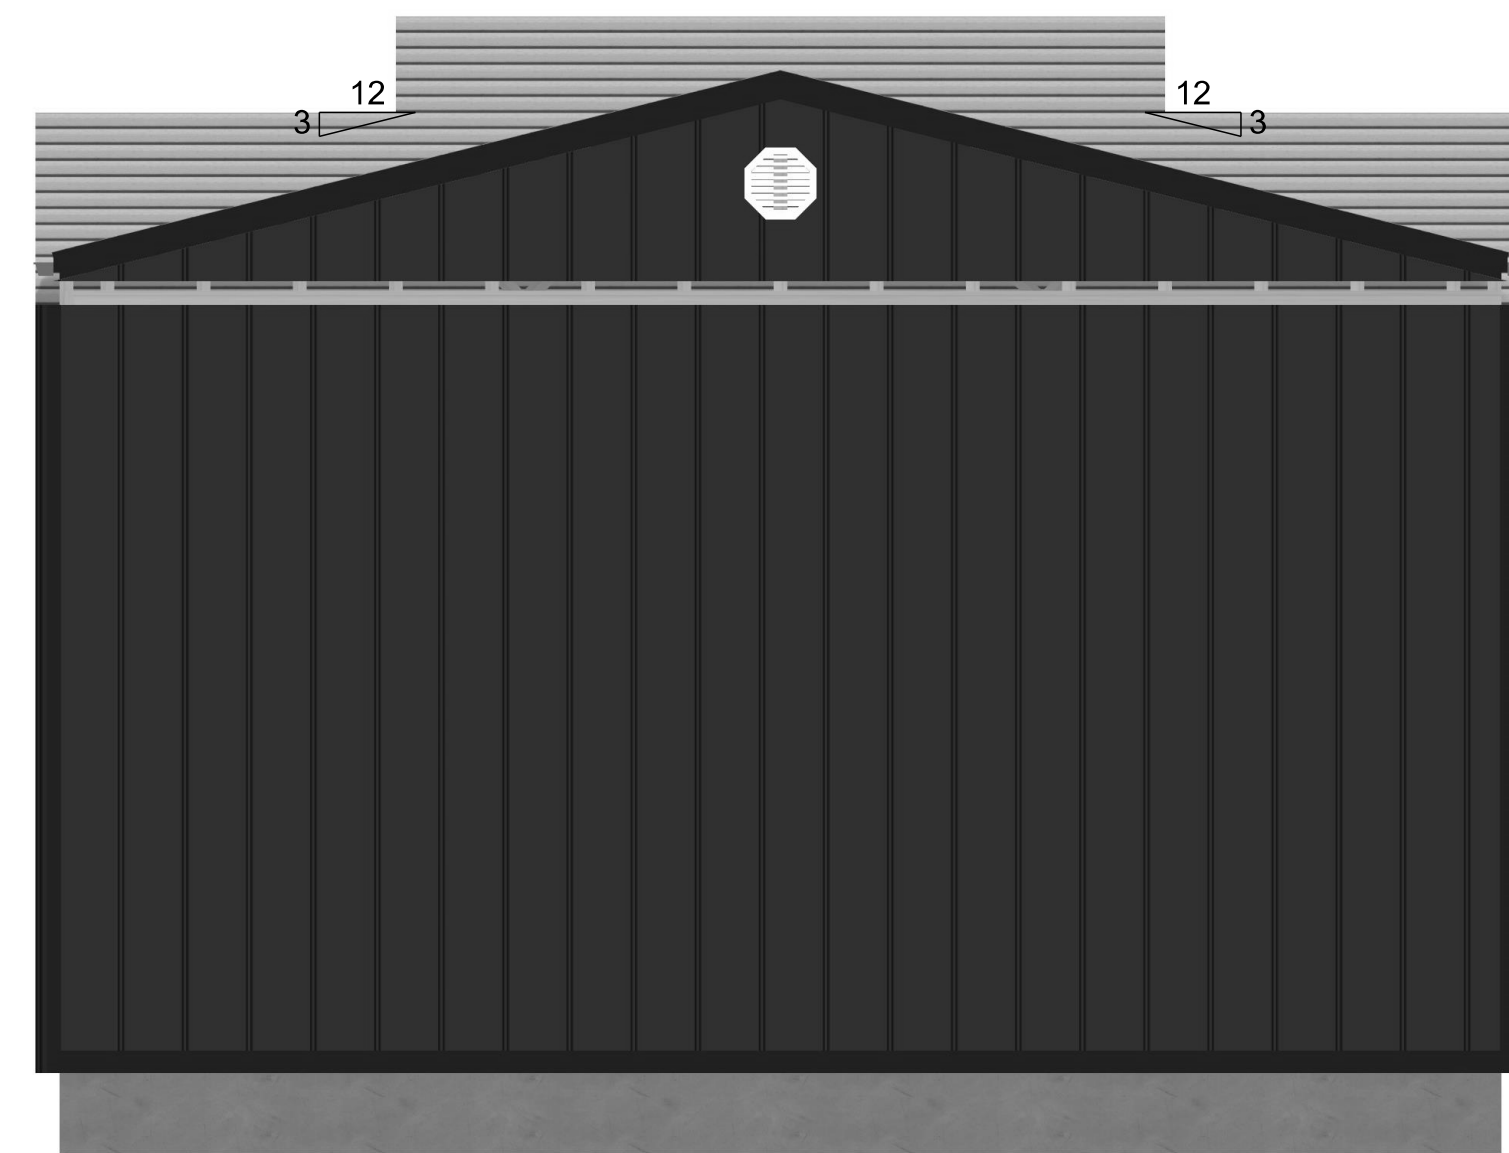

**WEST ELEVATION**  
SCALE: 1/4" = 1'-0"

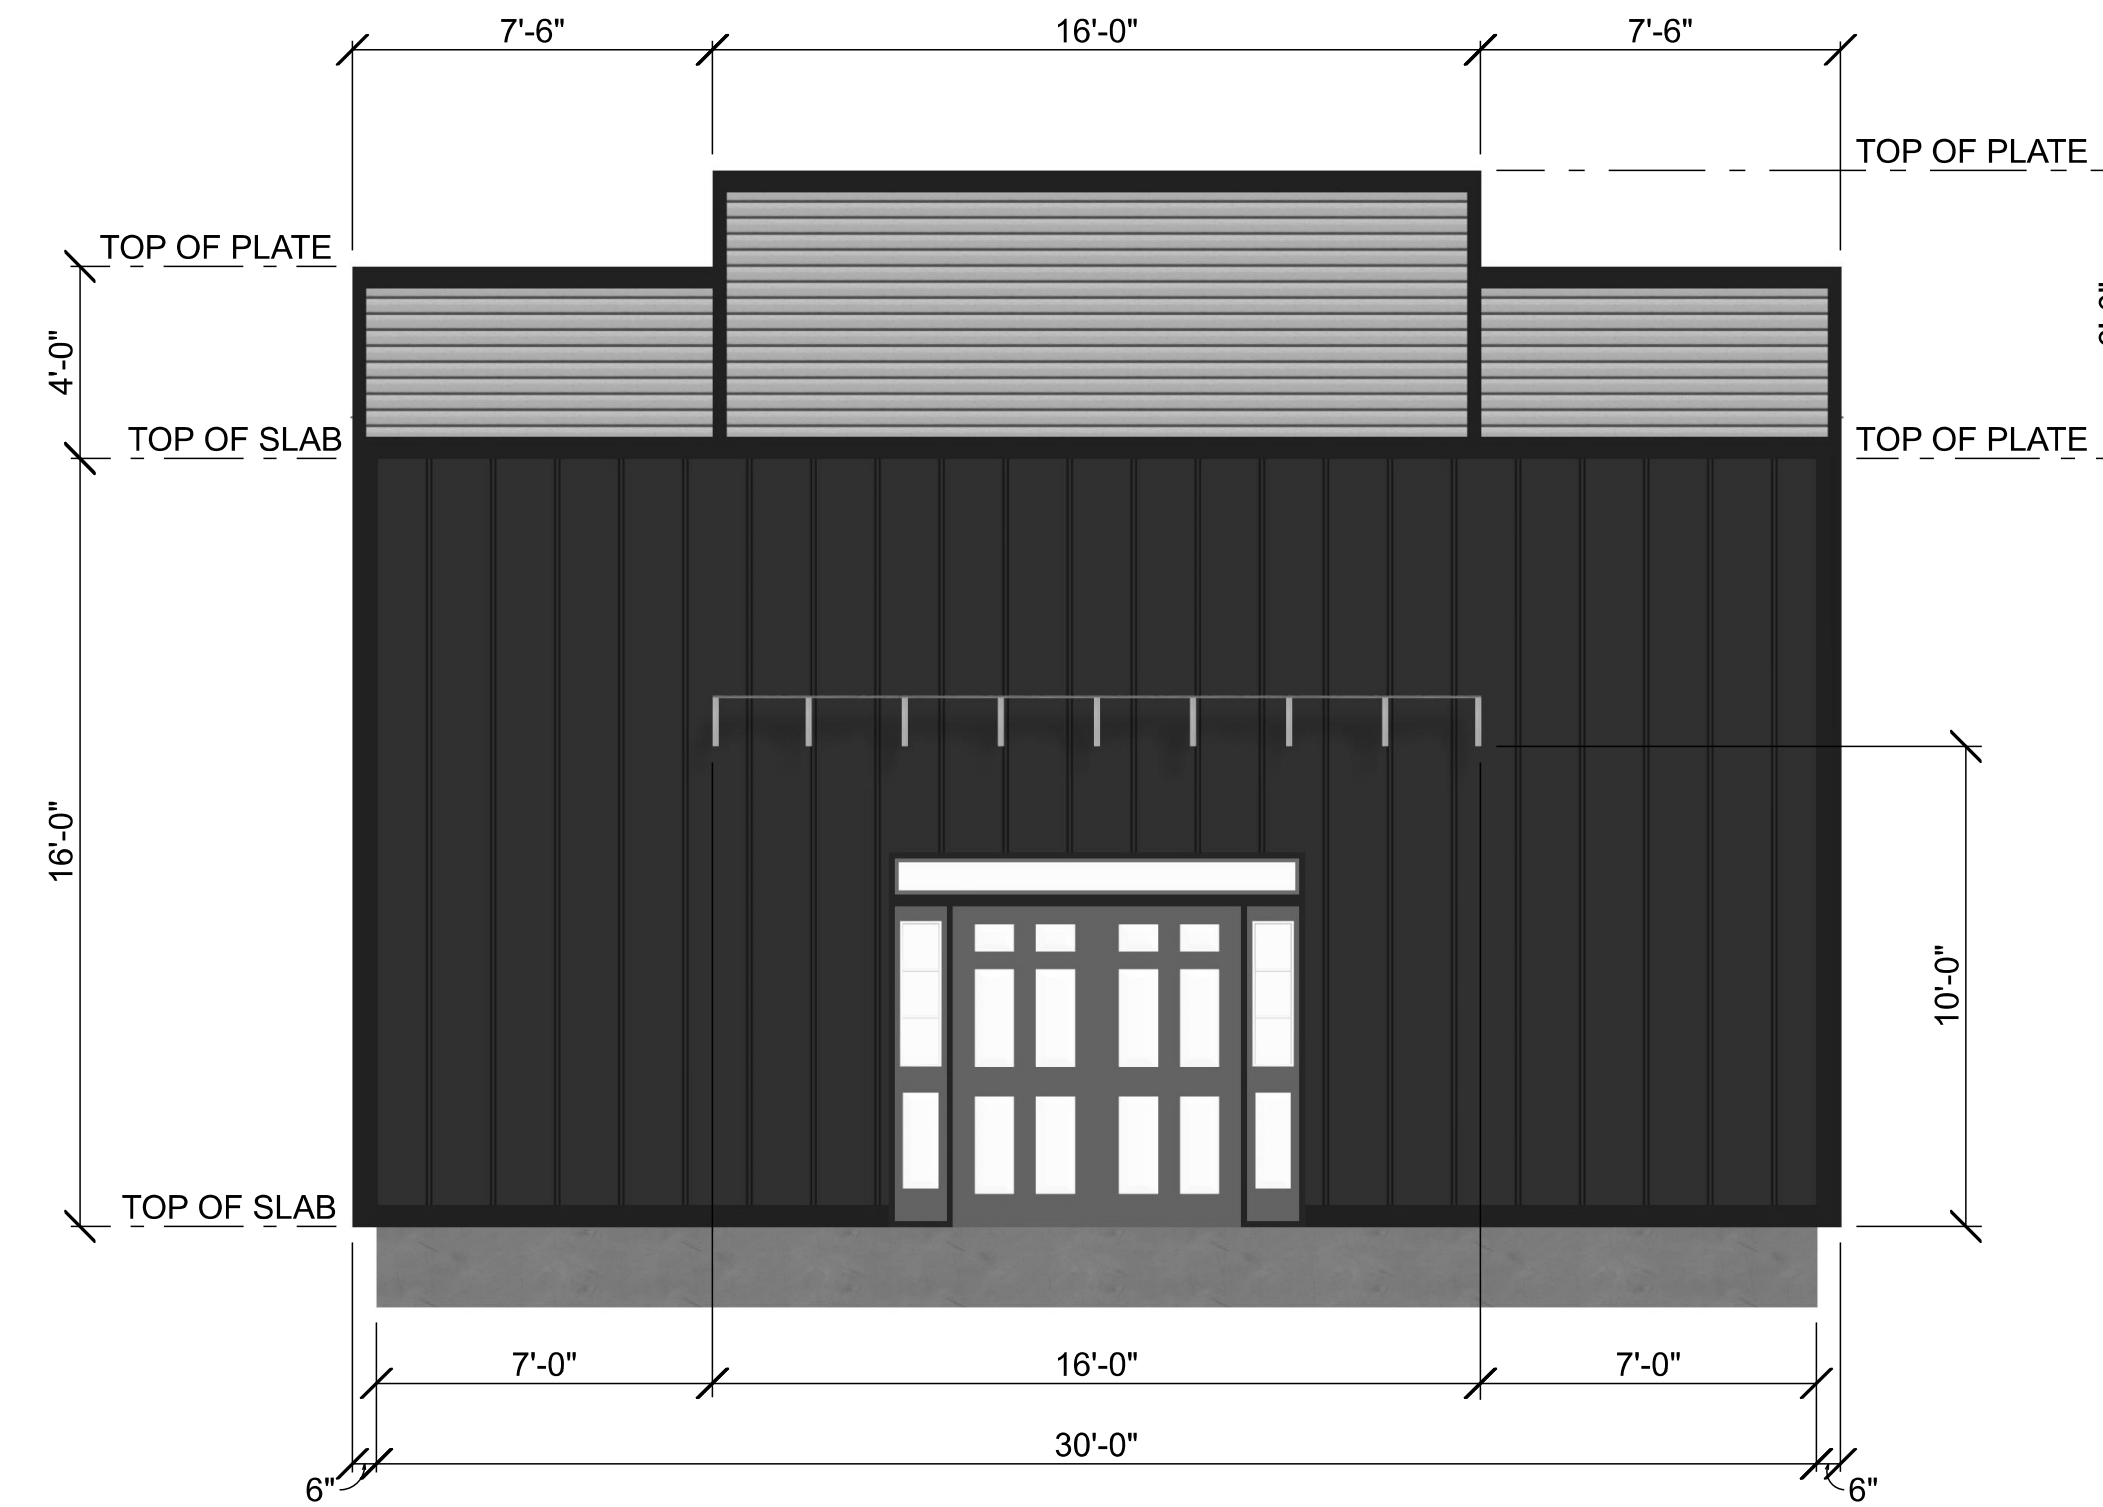

**EAST ELEVATION**  
SCALE: 1/4" = 1'-0"

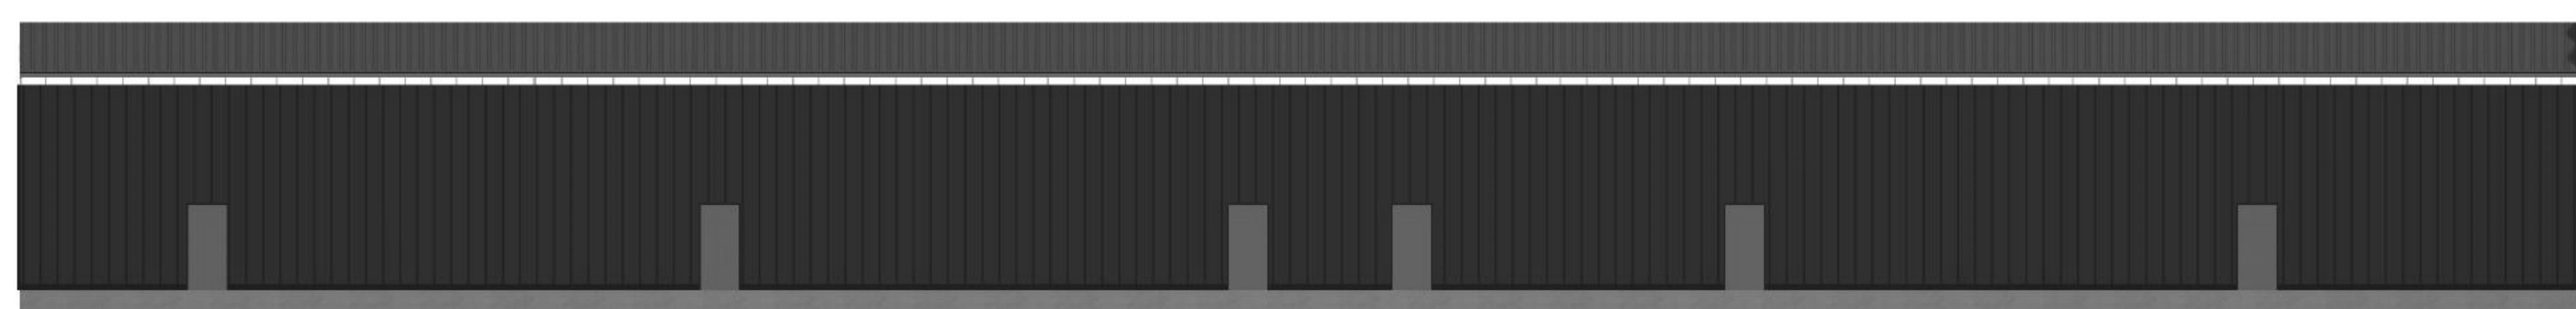

**SOUTH ELEVATION**  
SCALE: 1/8" = 1'-0"

**AVEDO INC.**  
110 INDUSTRIAL RD, STEINBACH, MB R5G 0Z1  
PHONE: 1-833-692-8336  
WEBSITE: [avedo.ca](http://avedo.ca)

PROJECT:  
**SHOP D**  
INDUSTRIAL RD  
STEINBACH MB  
R5G 0Z1

SHEET TITLE:  
**ELEVATIONS**

DRAWN BY: CS  
DATE: April 23, 2021