

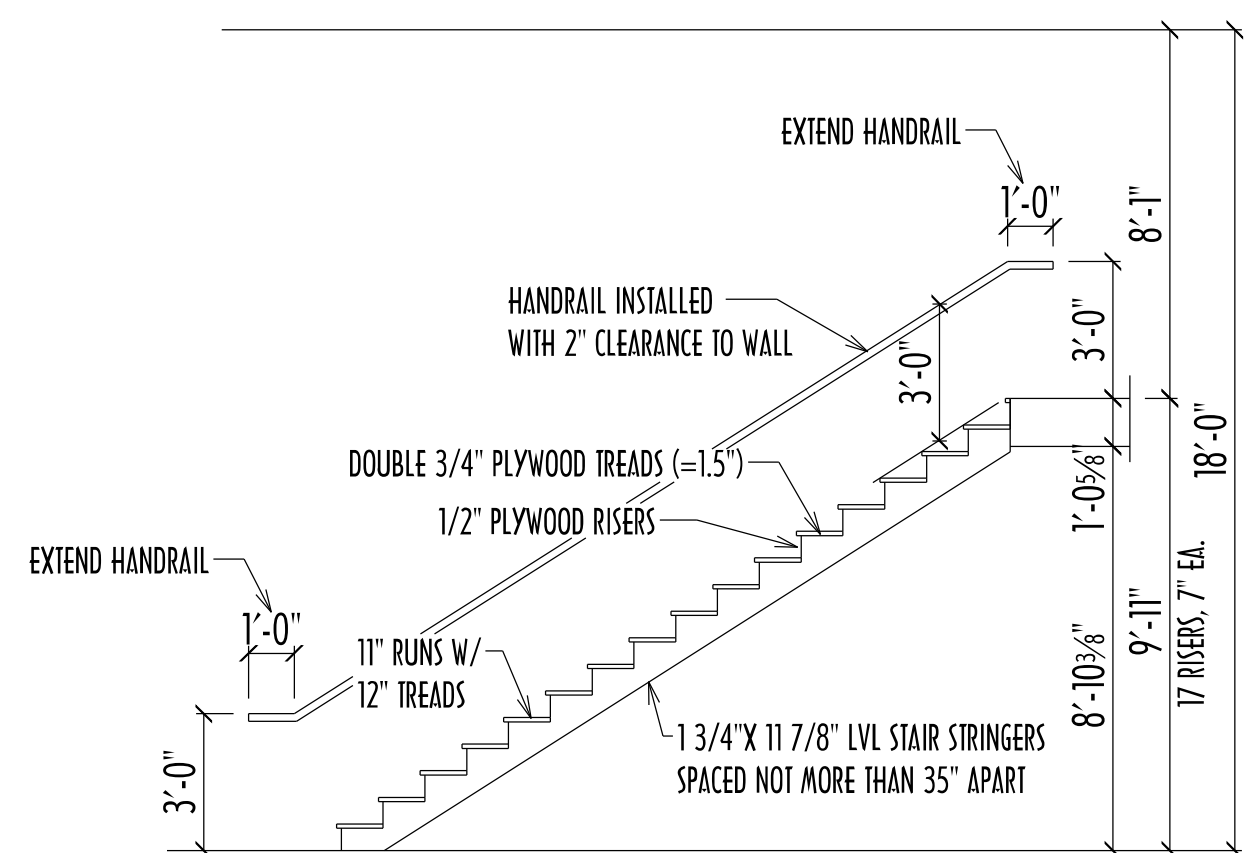


MAIN FLOOR PLAN
 SCALE: 1/4"=1'-0"
 AREA 6348 SQ.FT.

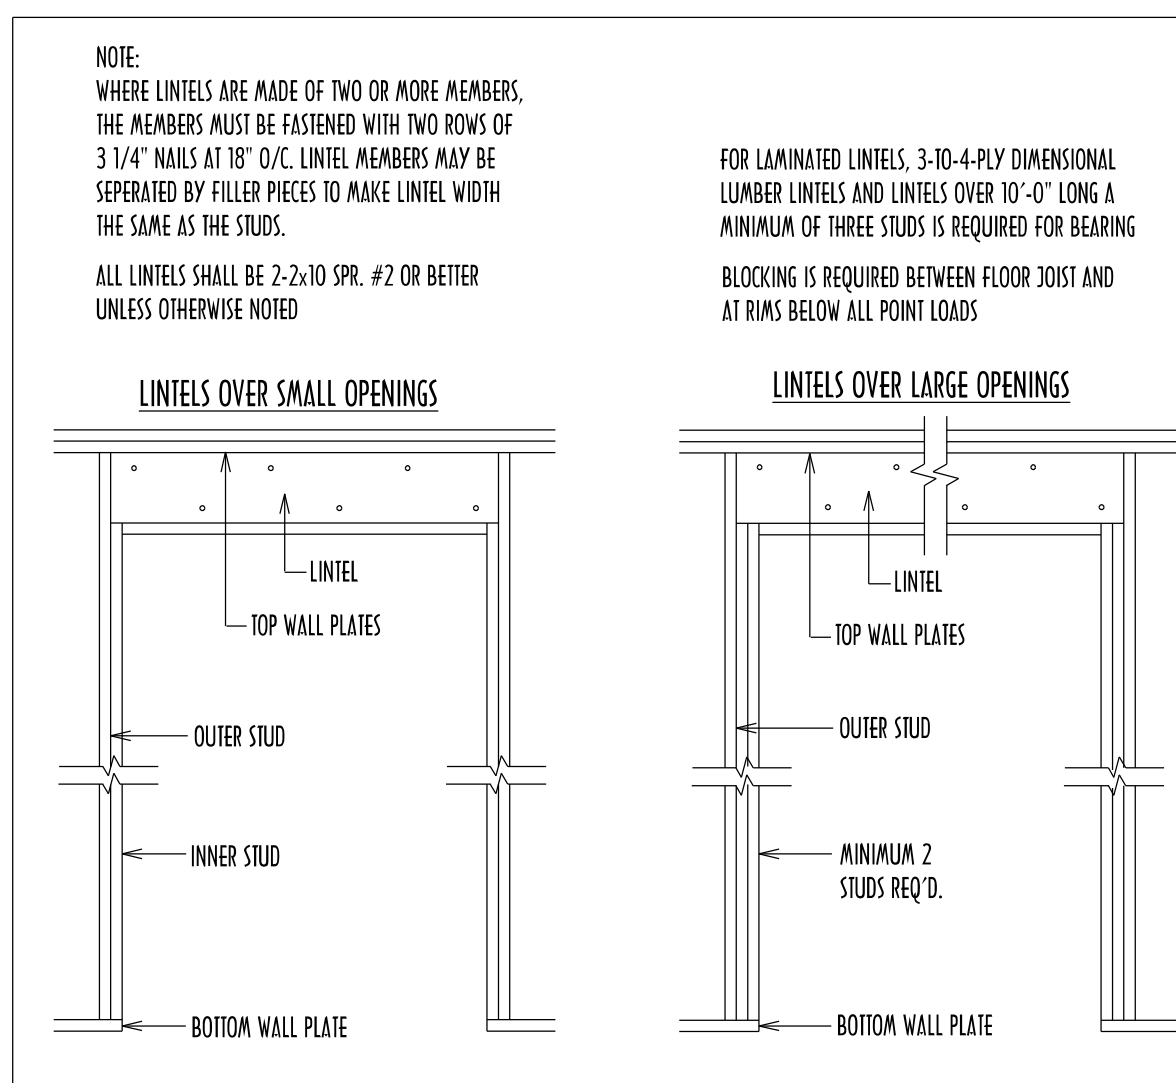

STAIR SECTION
 SCALE: 1/4"=1'-0"

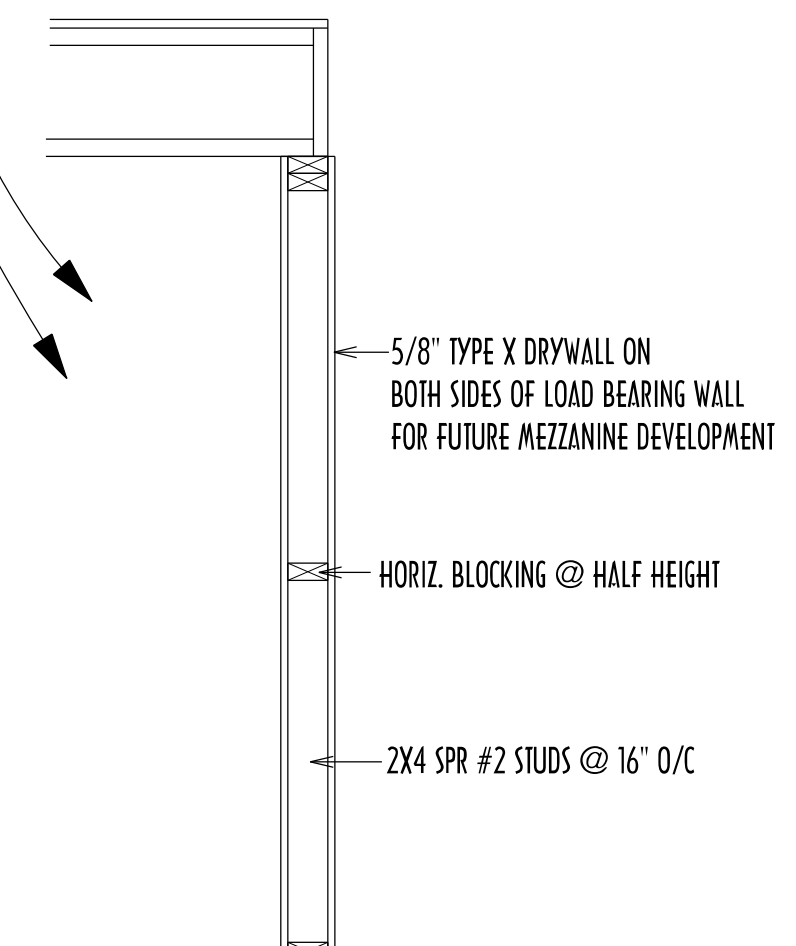

LOAD BEARING WALL
 SCALE: 3/4"=1'-0"

NOTE: ALL EXTERIOR AND ROOF FRAMING TO BE DONE AS PER ORIGINAL DRAWING

ENGINEER SEAL OR NOTES:


La Broquerie Lumber

23 LUMBER AVE, LA BROQUERIE, MB, ROAOWO
 PH. 424-5333, FAX 424-5072, info@labroquerielumber.com

PROJECT:
 AVEDO HOMES, SHOP C MEZZANINE ADDITION
 BUILDING LOCATION: 110 INDUSTRIAL ROAD, STEINBACH, MB

TITLE:
 MAIN FLOOR PLAN

DATE: FEB. 16 / 2021	DRAWN BY: E.S.	PROJECT #: 088-20	PAGE: 1 / 2
-------------------------	-------------------	----------------------	----------------

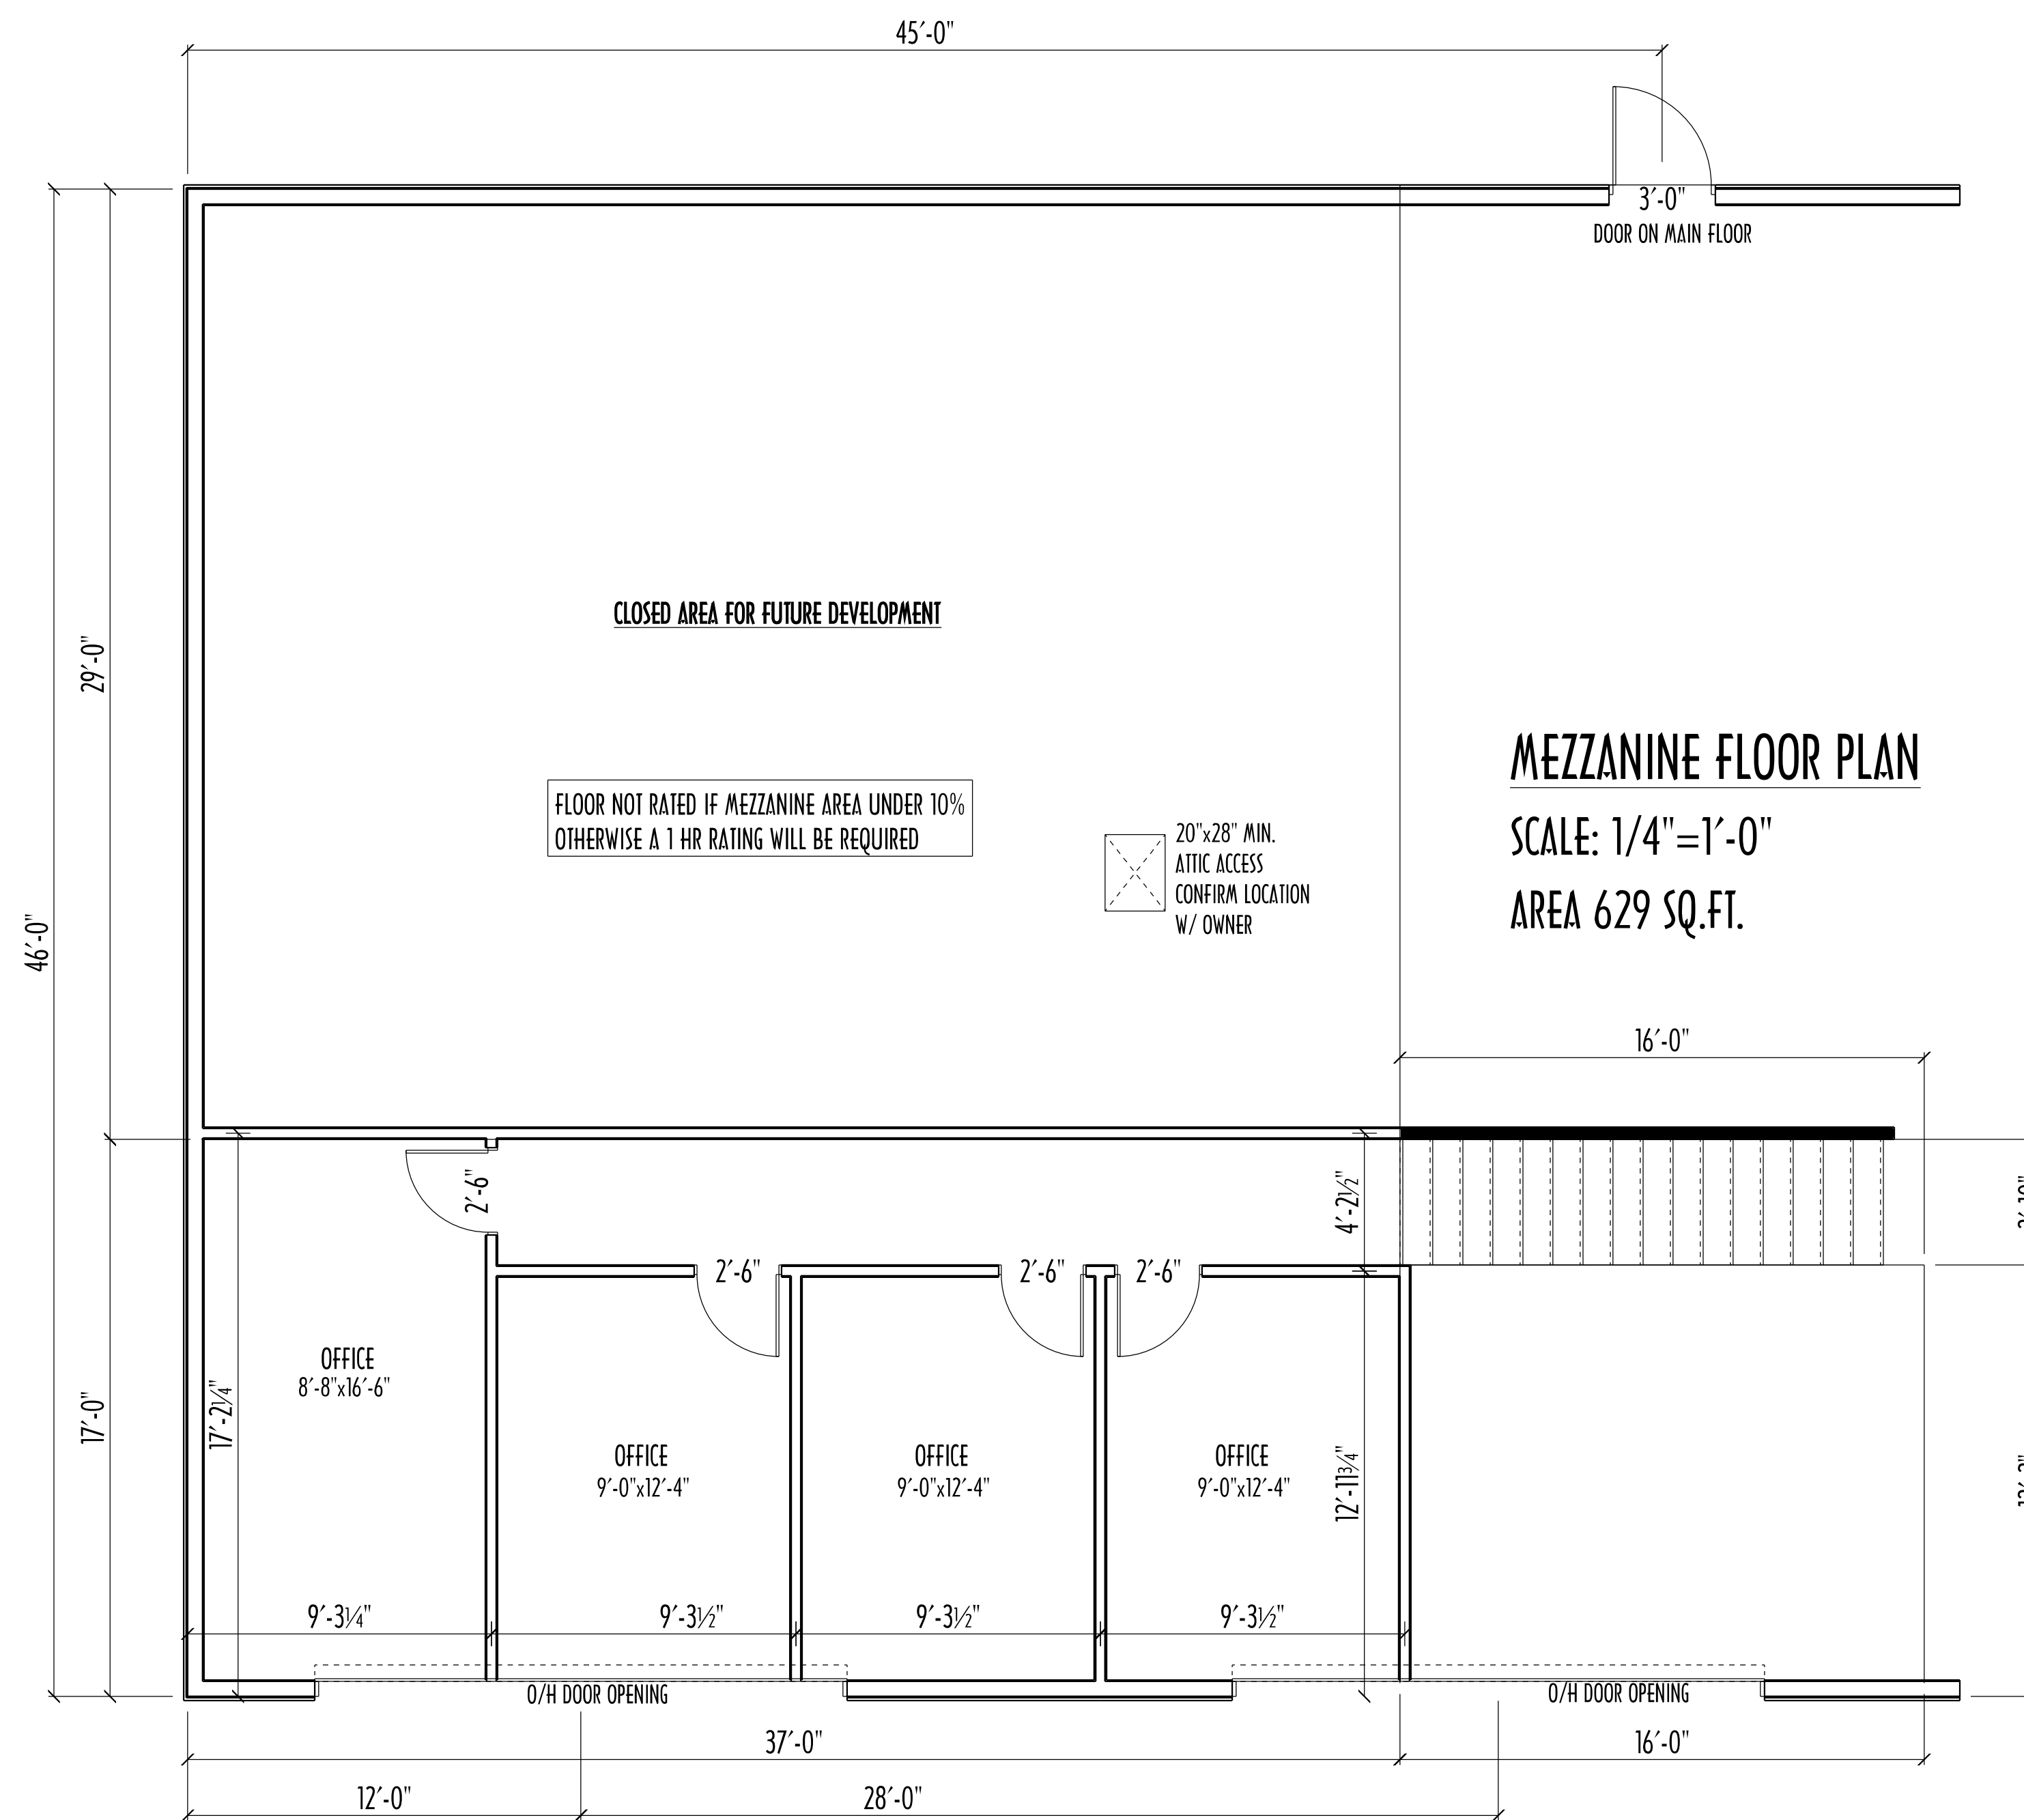

ENGINEER SEAL OR NOTES:

**L a Broquerie
Lumber**

23 LUMBER AVE, LA BROQUERIE, MB, ROAOWO
PH. 424-5333, FAX 424-5072, info@lablumber.com

PROJECT:
AVEDO HOMES, SHOP C MEZZANINE ADDITION
BUILDING LOCATION: 110 INDUSTRIAL ROAD, STEINBACH, MB

TITLE:
MEZZANINE FLOOR PLAN

DATE: FEB. 16 / 2021	DRAWN BY: E.S.	PROJECT #: 088-20	PAGE: 2 / 2
-------------------------	-------------------	----------------------	----------------